


SITE PLAN OF PLOT NO. :- D-106 MALVIYA AT ALWAR

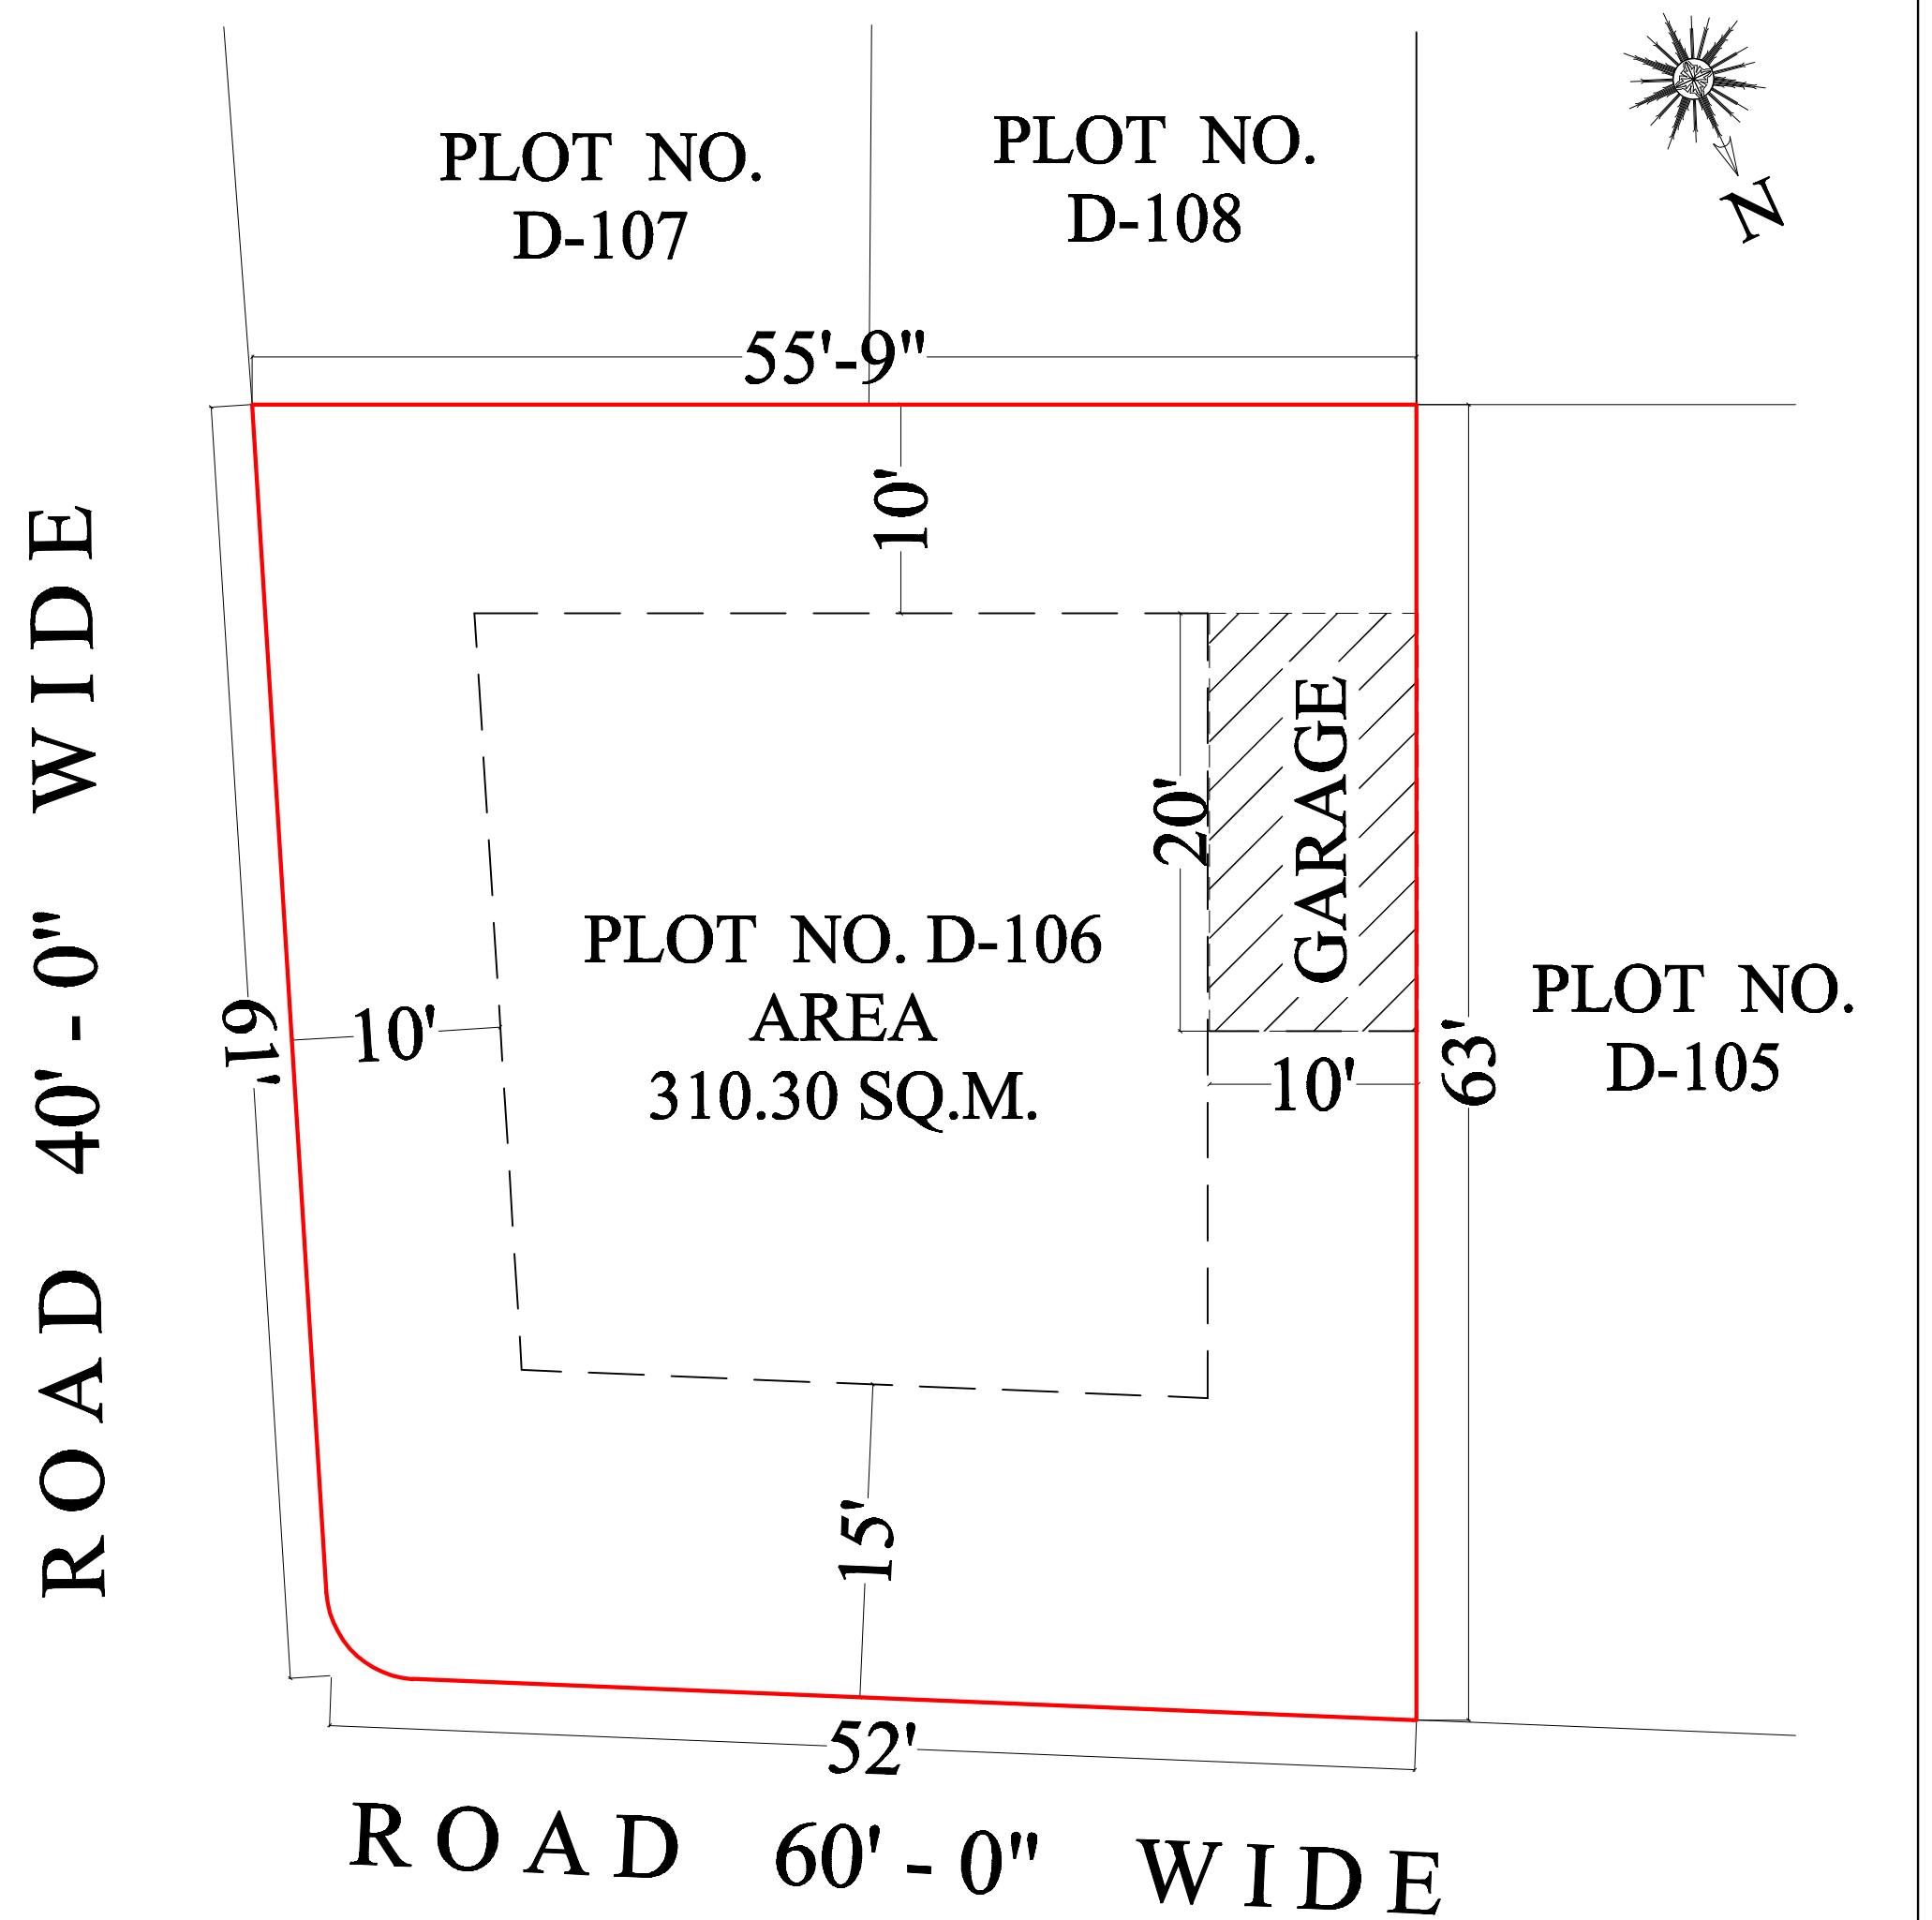

DETAILS OF DRAWING
PERMISSIBLE BAR = 2.0
PERMISSIBLE GROUND COVERAGE = AS PER BUILDING LINE
MAXIMUM PERMISSIBLE HEIGHT = 12.50 M.